




HOHMANN & BARNARD, INC.
A MiTek - BERKSHIRE HATHAWAY COMPANY

Veneer Anchors DW-10HS®

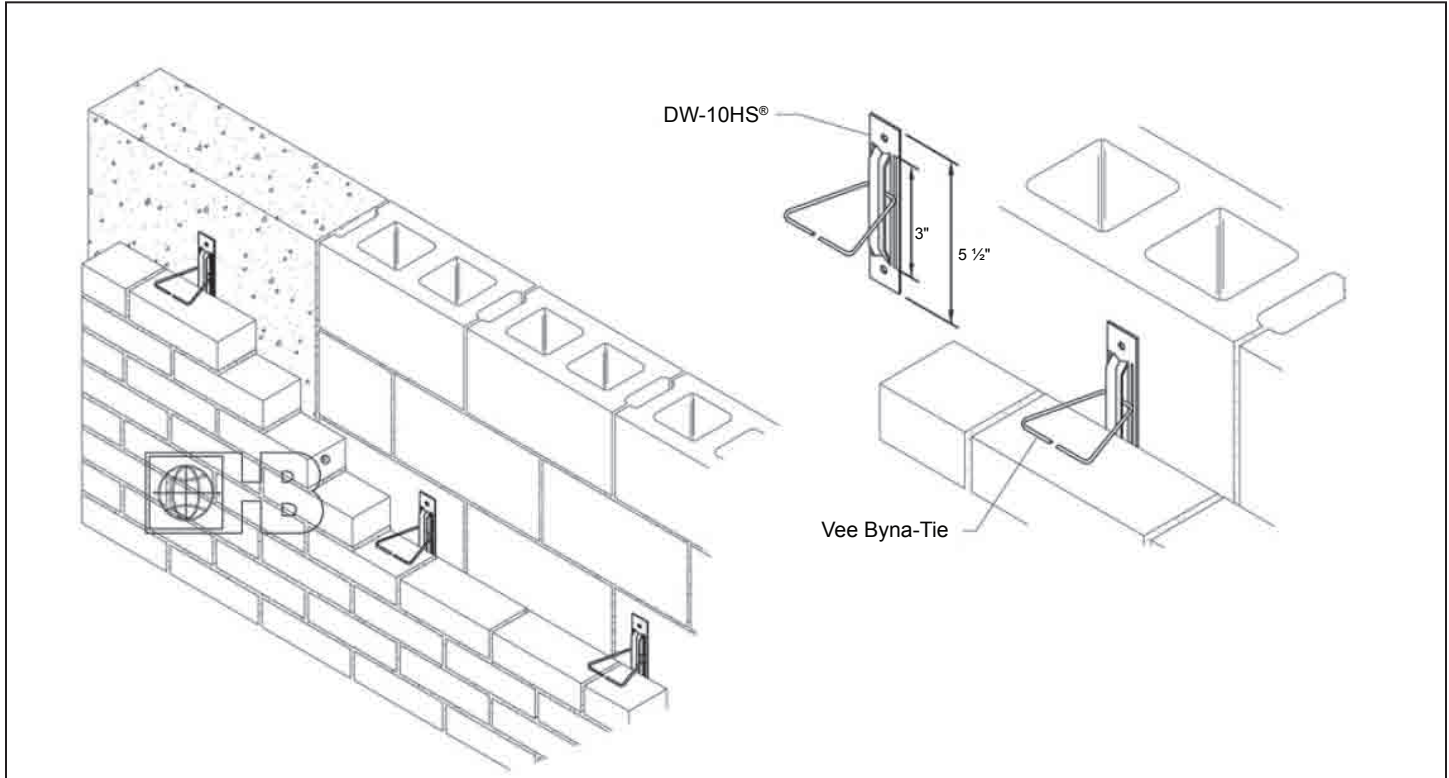

DRAWINGS FOR ILLUSTRATIVE PURPOSES ONLY

H&B RECOMMENDS 16" X 16" SPACING

Description:

The DW-10HS® anchor is for anchoring brick veneer to metal stud, masonry, concrete or wood backups when there is no insulation and little potential for wallboard deterioration.

Wire (Carbon Steel):

Cold-drawn steel wire conforming to ASTM A82/A82M:
Tensile Strength - 80,000 p.s.i., Yield Point - 70,000 p.s.i. minimum
Zinc Coating:

Mill Galvanized: ASTM A641/A641M (0.1 oz/ft²) (0.1 oz/ft²)

Hot-Dip Galvanized after fabrication: ASTM A153/A153M-B2 (1.5 oz/ft²)

Note: Hohmann & Barnard will certify to a minimum of 2.0 oz/ft²

Wire (Stainless Steel):

ASTM A580/A580M - AISI Type 304 (Type 316 available on special order)

Sheet Metal (Carbon Steel):

ASTM A1008/A1008M

Zinc coating:

ASTM A653/A653M (0.6 oz/ft²) (Mill Galvanized)

ASTM A153/A153M-B2 Class B (sheet metal ties and anchors hot-dip galvanized after fabrication).

Note: Hohmann & Barnard will certify to a minimum of 2.0 oz/ft²

Sheet Metal (Stainless Steel):

ASTM A167 - AISI Type 304 Stainless Steel (sheet metal ties and anchors)(Type 316 available on special order).

Dimensions:

DW-10HS® is 5 1/2" long with 3" vertical adjustability and is furnished with 9/32"Ø holes. Available 14 ga. or 12 ga. thick.

Vee Byna-Tie® is 3/16"Ø or 1/4"Ø x 3", 3 1/2", 4", 4 1/2", 5" long.

Finish:

- Mill Galvanized:
- Hot-Dip Galvanized
- Stainless Steel - Type 304 (Type 316 available on special order)

Note: H&B recommends Stainless Steel for maximum protection against corrosion

Anchor Thickness:

- 14 gauge
- 12 gauge

Vee Byna-Tie Ø:

- 3/16"Ø Standard
- 1/4"Ø Heavyweight

Vee Byna-Tie Length:

- 3" 3 1/2" 4" 4 1/2"
- 5" Other _____

HOHMANN & BARNARD, Inc.
30 Rasons Court | Hauppauge, NY 11788
CORPORATE HEADQUARTERS
T: 800.645.0616 F: 631.234.0683
www.h-b.com

Branch/Subsidiary Locations:
ALABAMA - ILLINOIS - MARYLAND
NEW YORK - PENNSYLVANIA - TEXAS
CANADA

© HOHMANN & BARNARD, INC. - 2012